


SYMMETRICAL ABOUT CENTER LINE

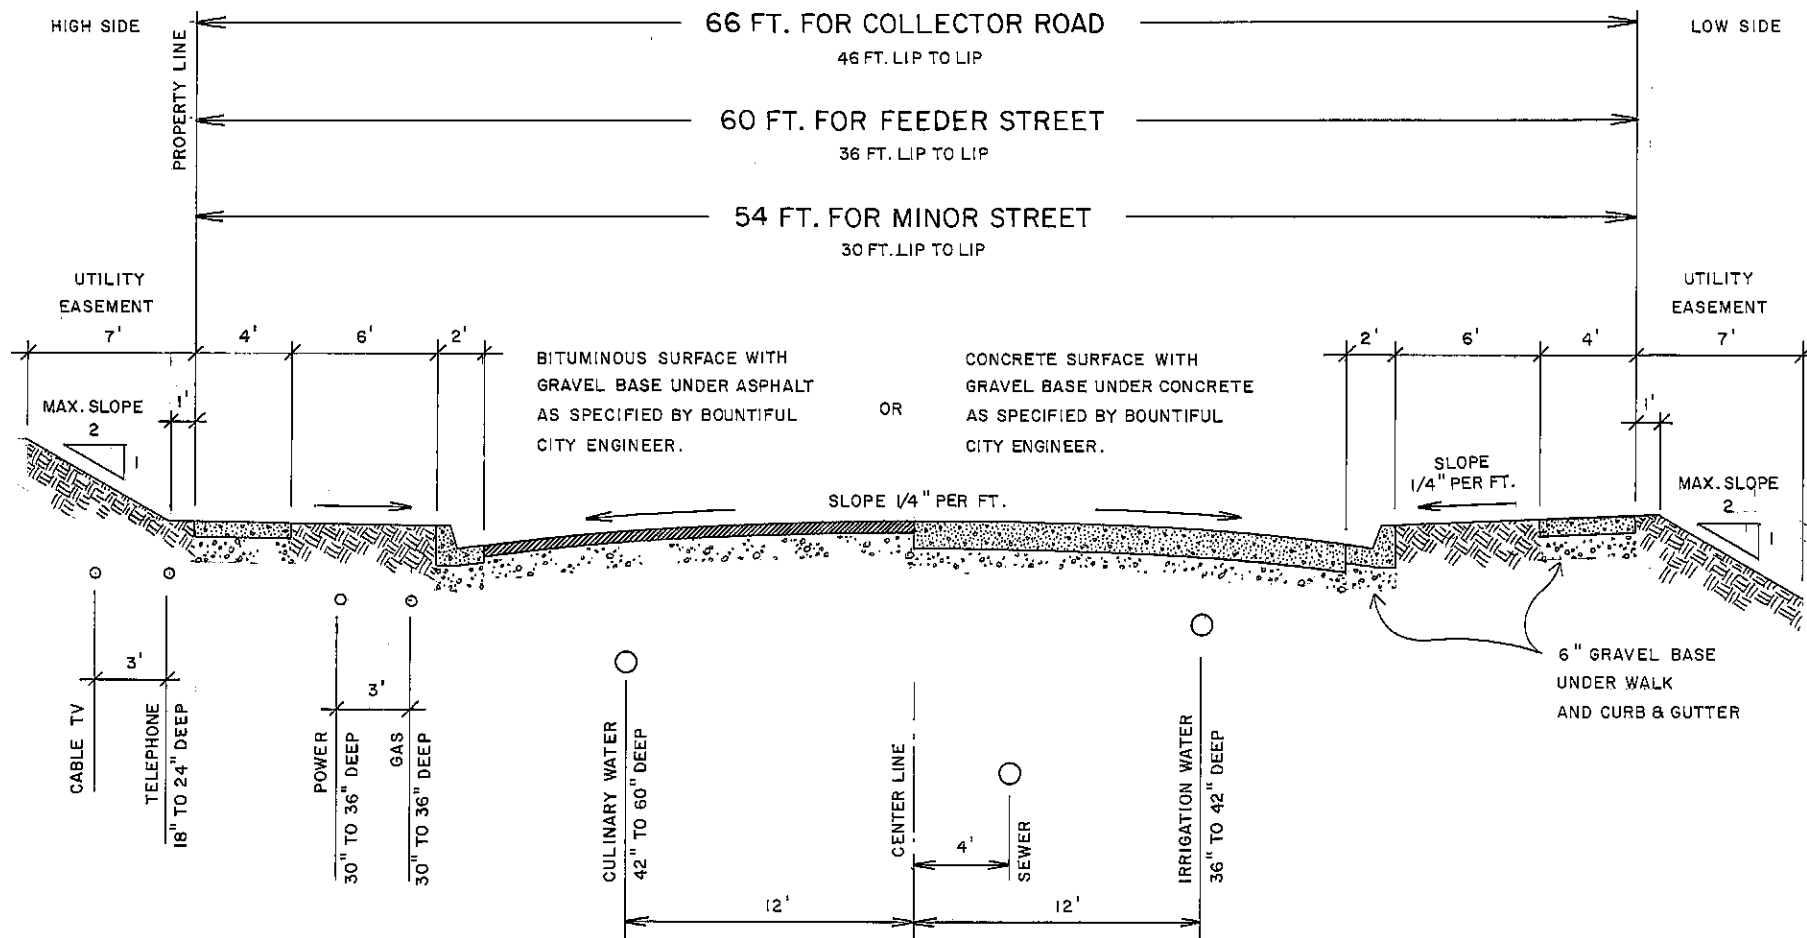

**BOUNTIFUL STANDARD
ROADWAY SECTION**